



ISSUED FOR	REV.	DATE	DESCRIPTION	REV.	DATE	DESCRIPTION	APPROVALS				
ISSUED FOR APPROVAL							DESIGNER	ENGINEER	CONTRACTOR	OTHER	
DATE:							Approved By:	Approved By:	Approved By:	Approved By:	Released By:
									DATE:		DATE:
										DATE.	DATE.

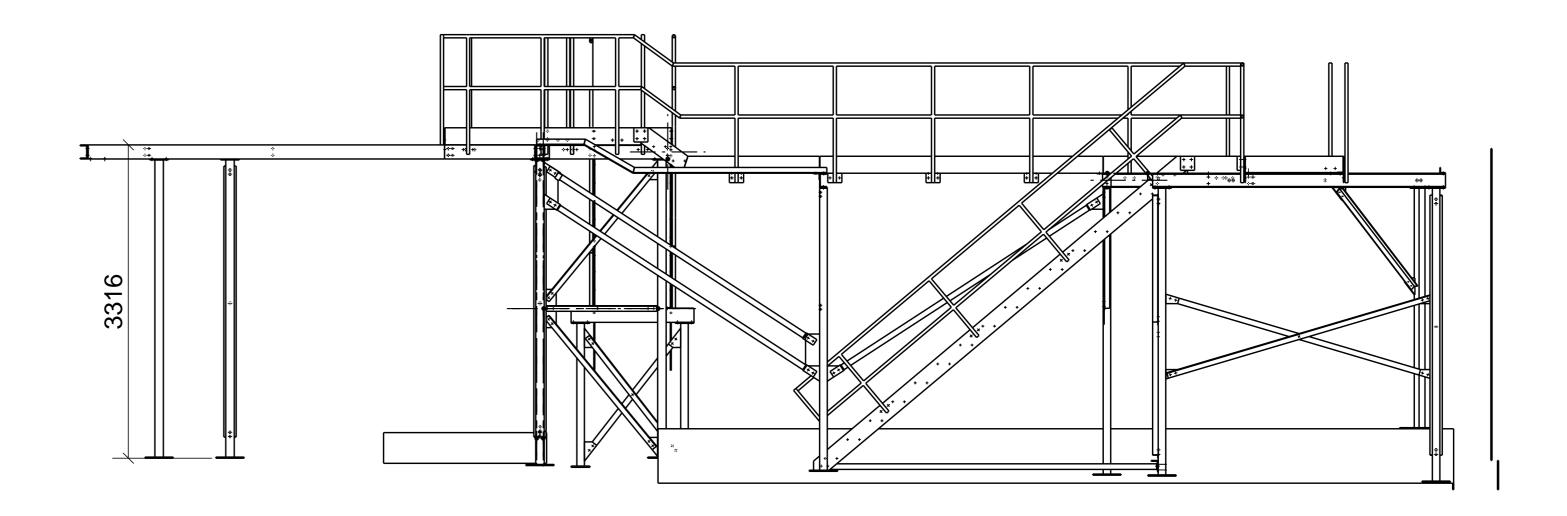

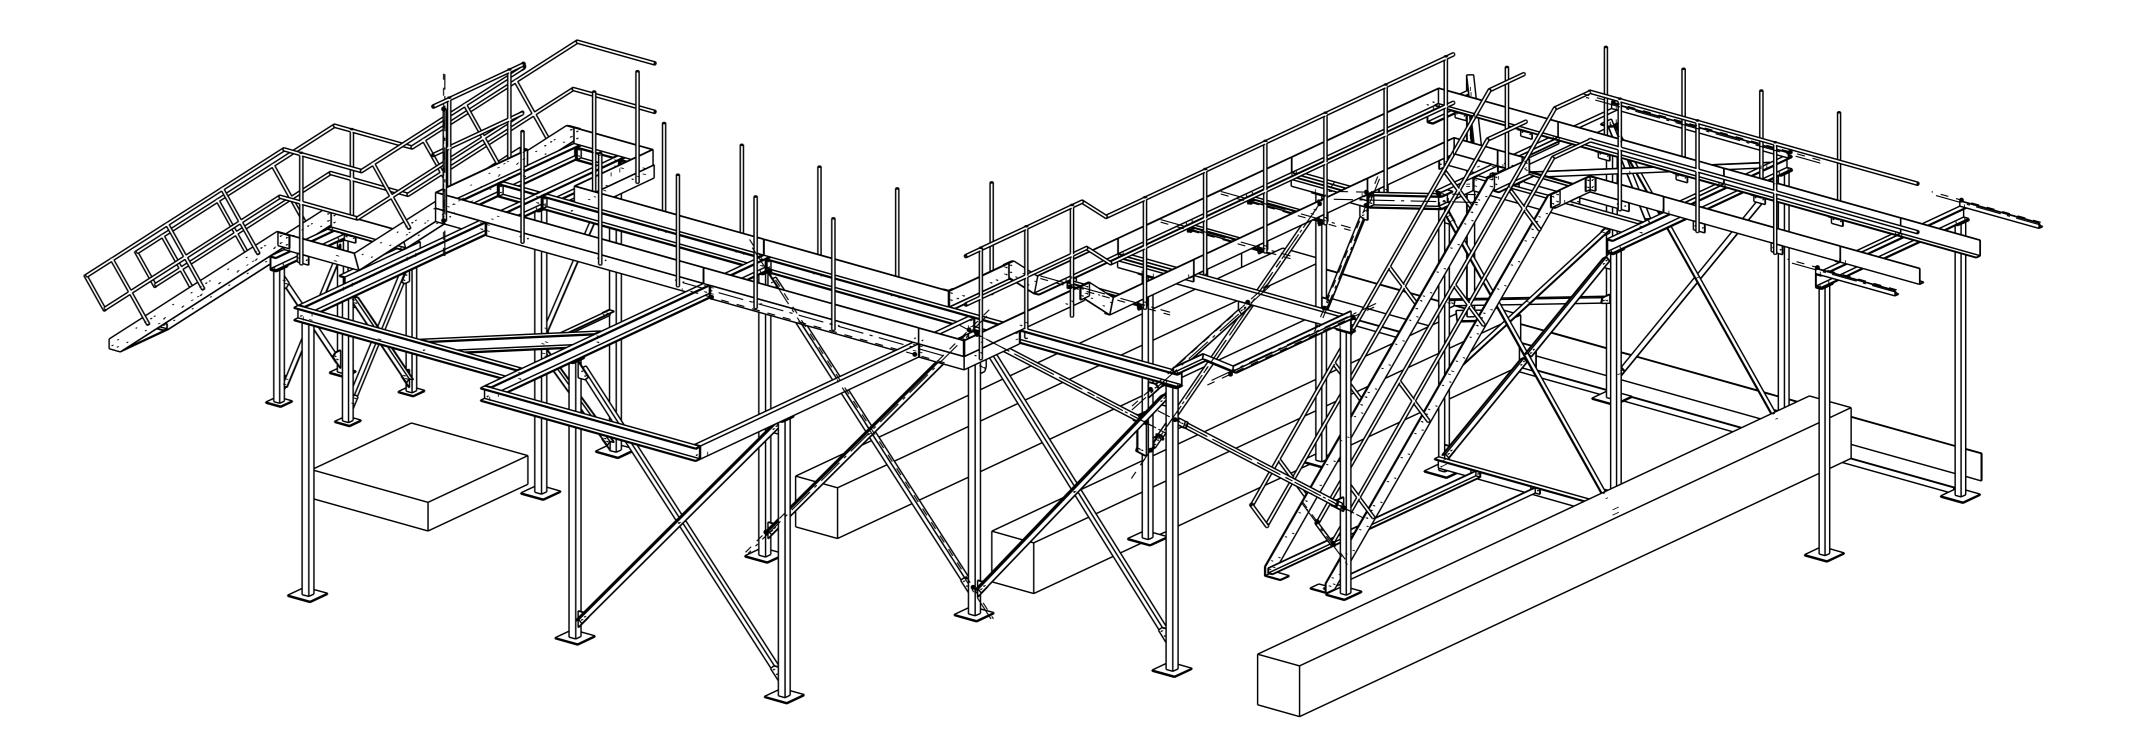

	NTRISTIC				RADING ESTATE Devon, TQ12 6TQ (01626) 83 43 10					
PROJECT	ROJECT Life Centre									
LOCATION										
DETAIL OF	Area 8									
CONTRACTOR	Balfour Beaty									
DESIGNER	JN									
REVISION										
	FINISH Galvanized	DRAWN	CHECKED	CONTRACT NO: 2013	DRAWING NO:					